




Grundriss UG - 1:100

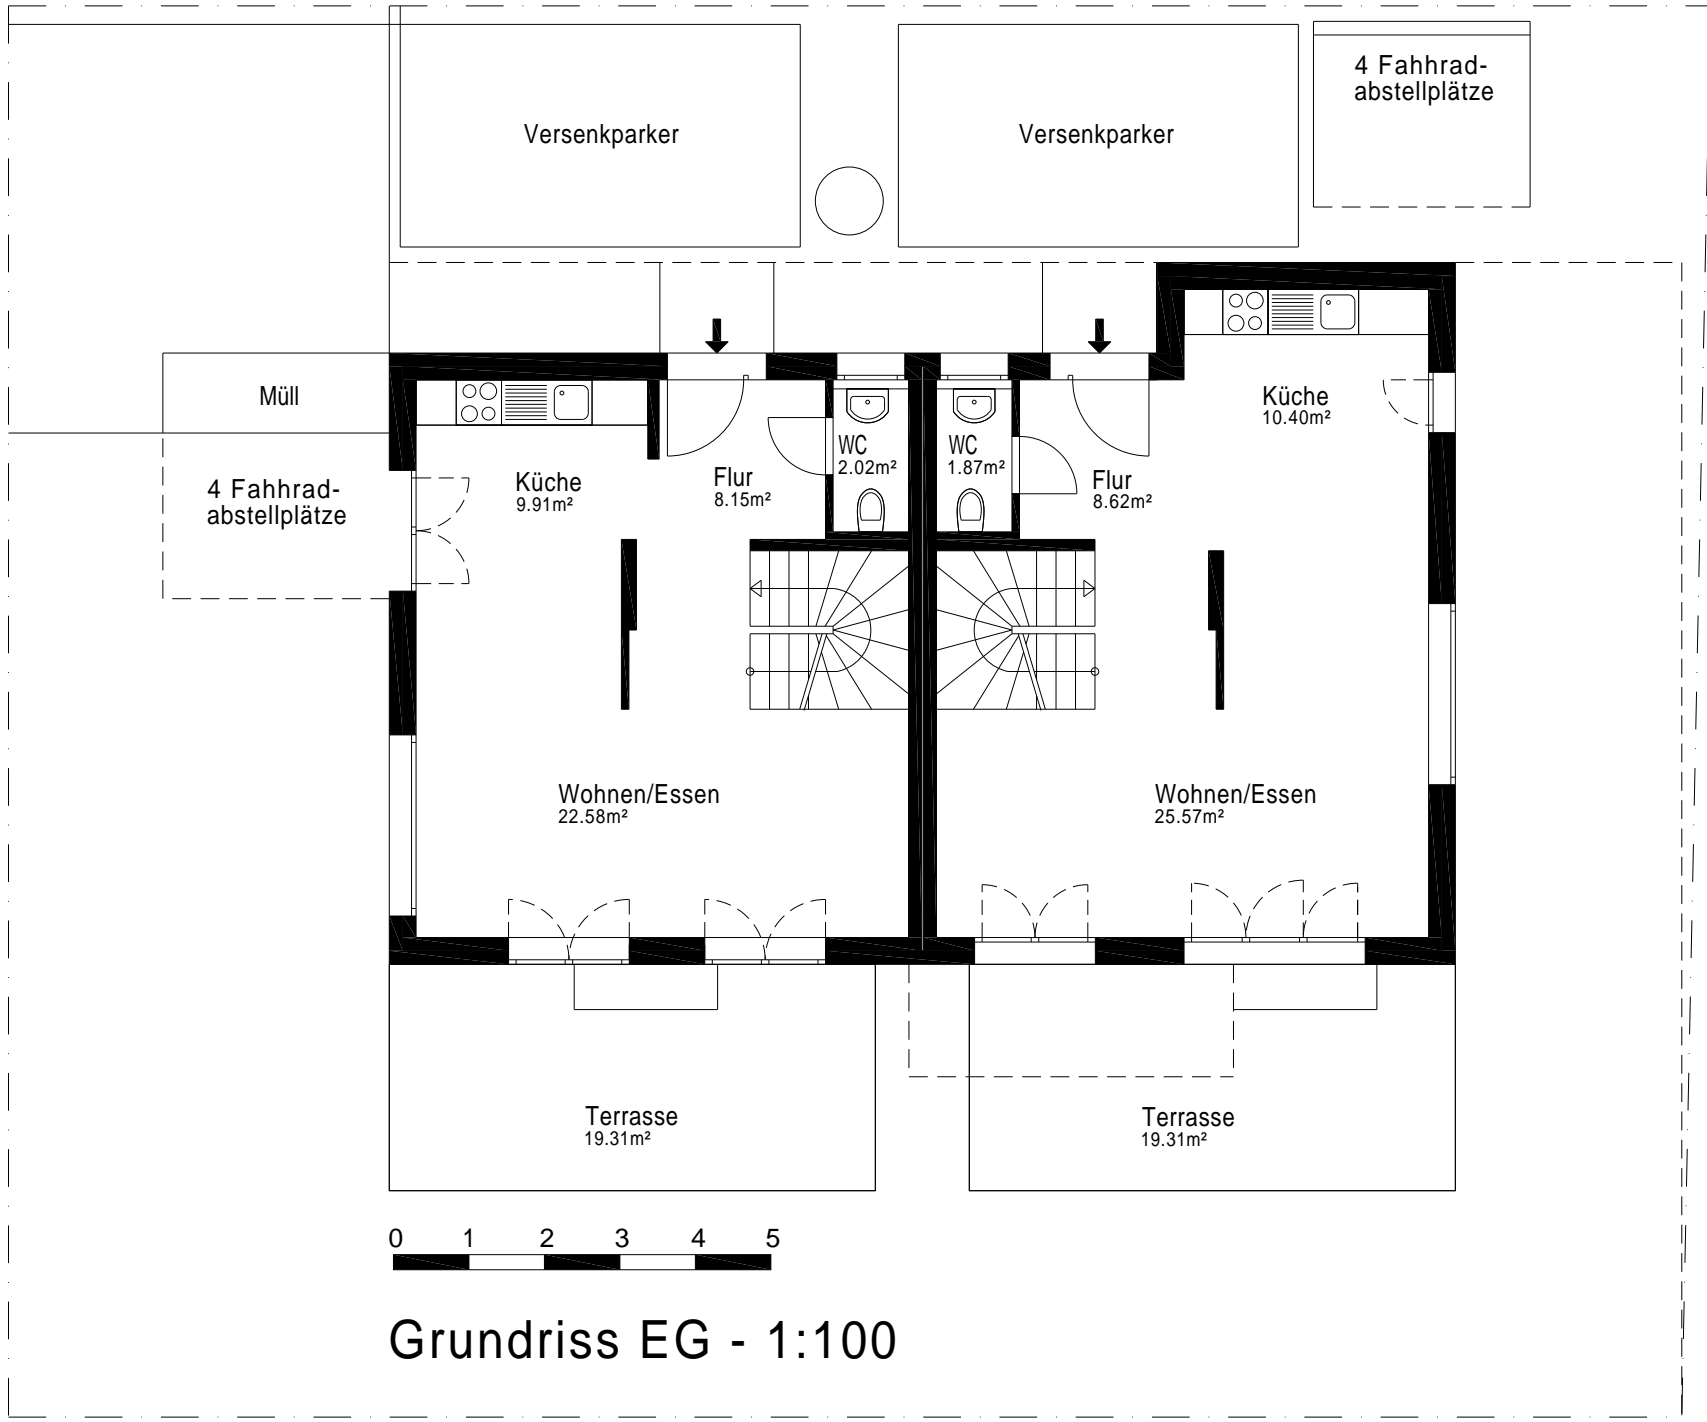

Grundriss EG - 1:100

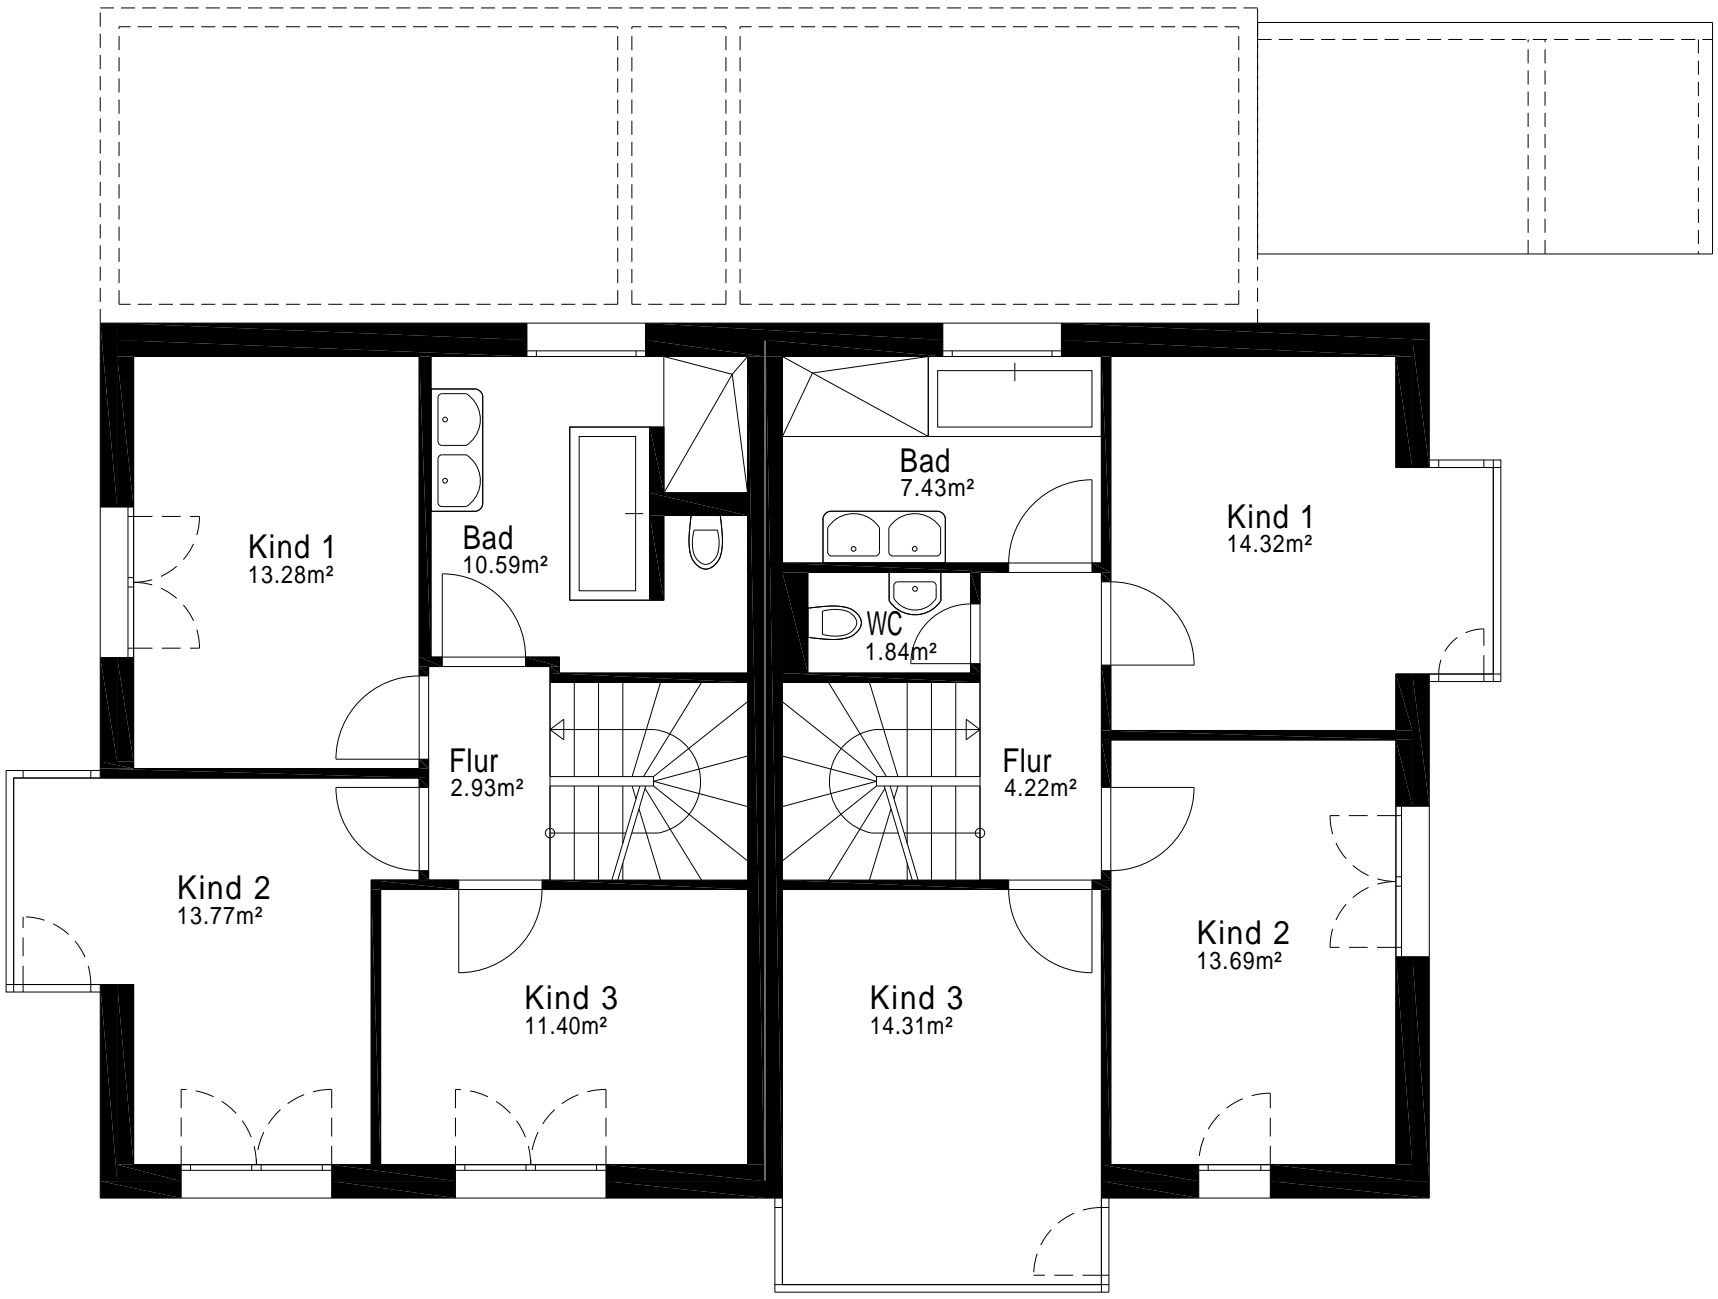

Grundriss OG - 1:100

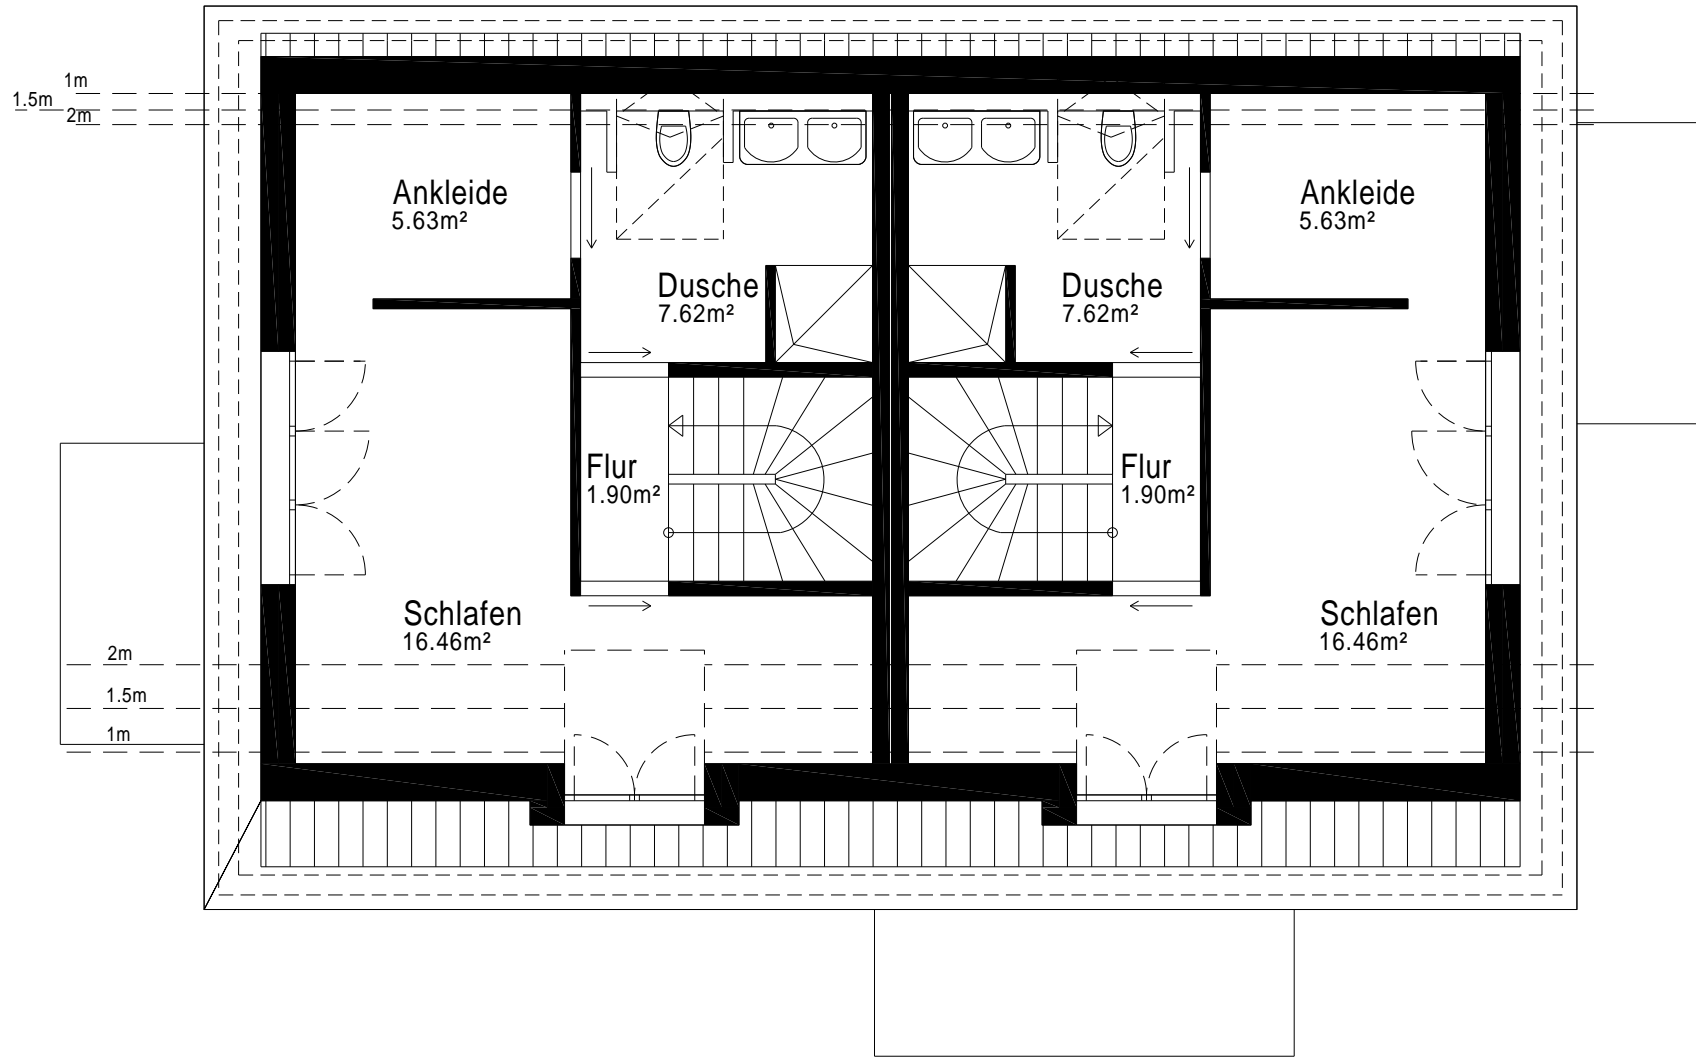

Grundriss DG - 1:100